

Notes


- This drawing is to be read in conjunction with all other relevant drawings, details and specifications.
- DO NOT SCALE FROM THIS DRAWING. Use figured dimensions only.
- All dimensions to be confirmed prior to construction.
- Any discrepancies should be reported to Derry Owen Architects at the earliest convenience.

NOTE
Removal of structural elements to be carried out in accordance with a detailed method statement, approved by the Structural Engineer.


Survey undertaken and provided by -



Elevation 9 - As Proposed
(1:100)

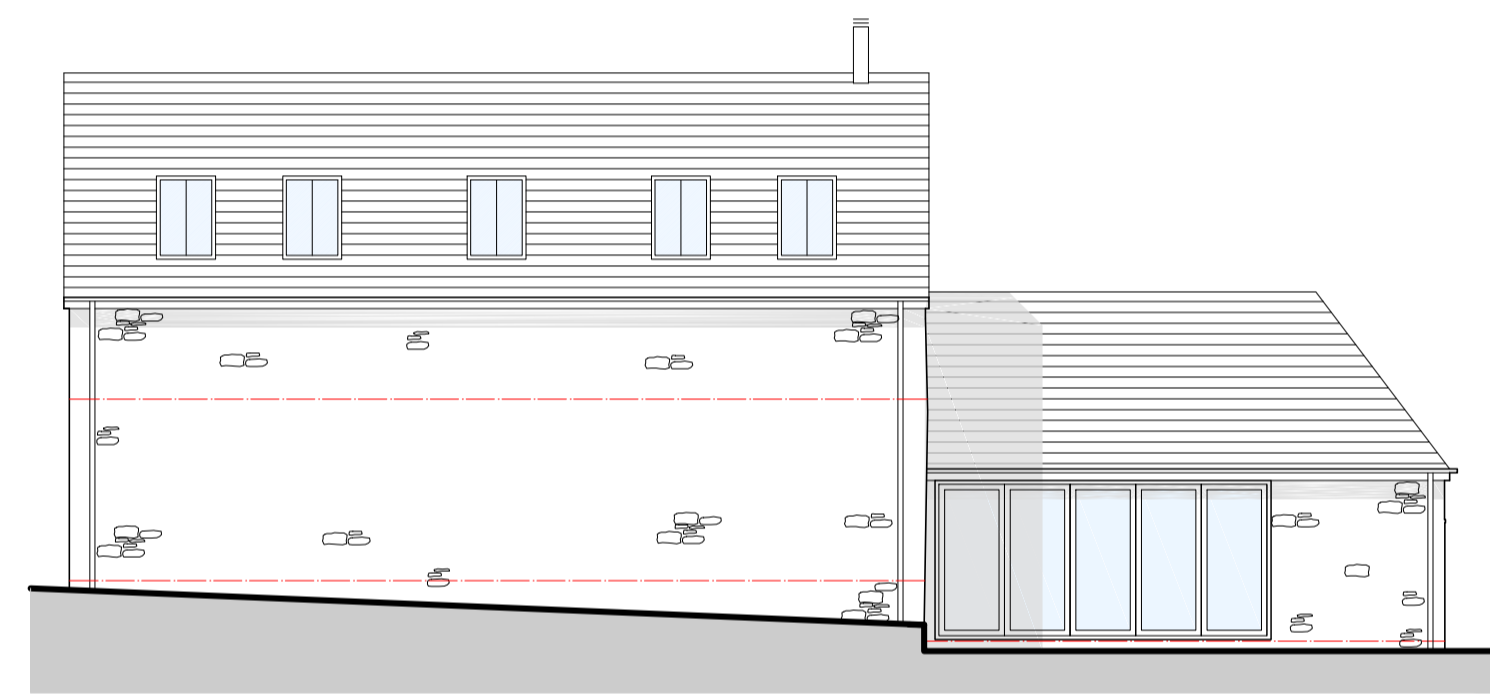


Elevation 6 - As Proposed
(1:100)

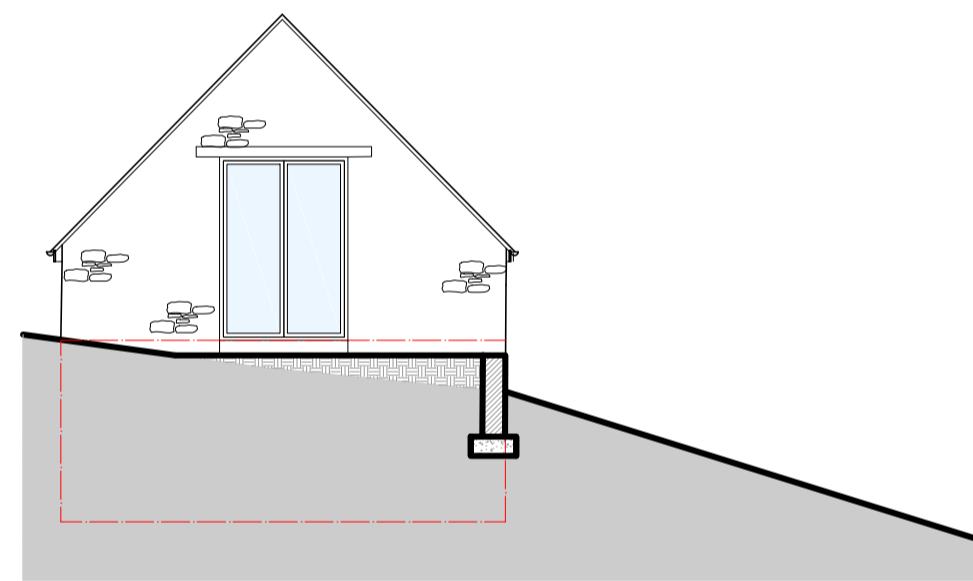


Elevation 7 - As Proposed
(1:100)




Proposed Elevation Location Plan
(Not To Scale)

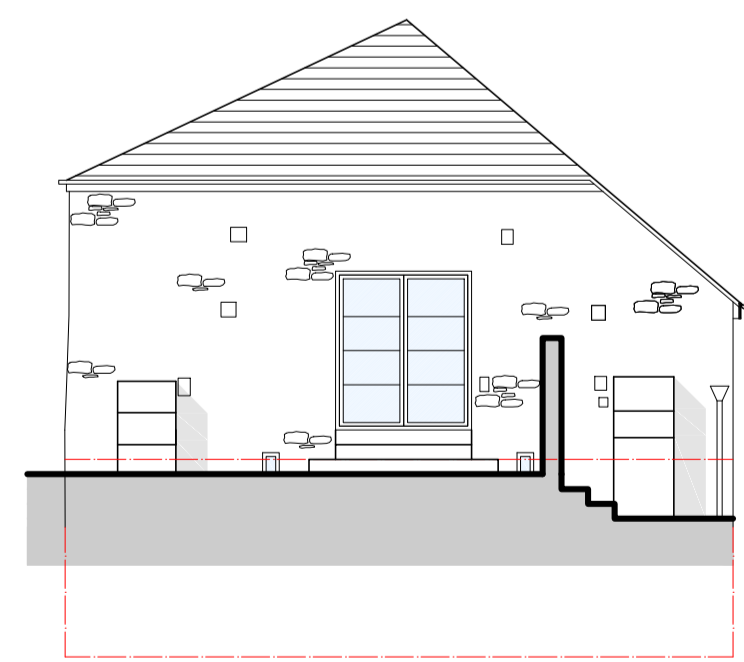

Elevation 8 - As Proposed
(1:100)

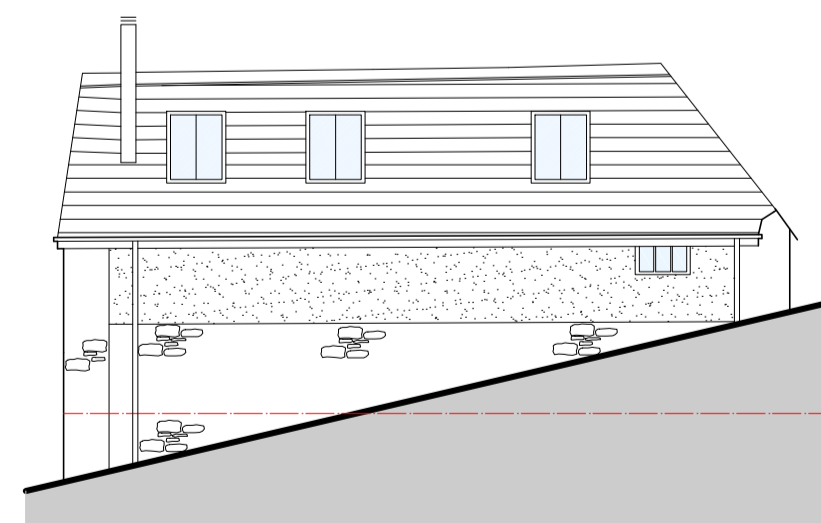

Elevation 10 - As Proposed
(1:100)

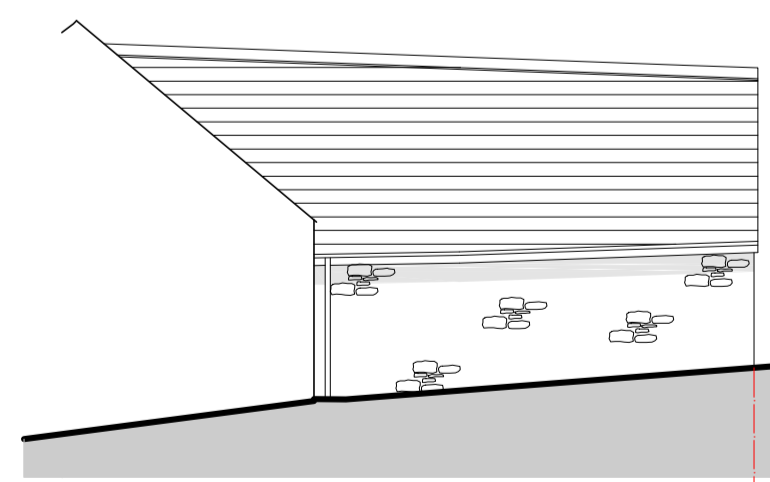

Elevation 11 - As Proposed
(1:100)



CURRENT DRAWINGS

date	description	by
27.09.24	Ridge glazing added.	JO
12.09.24	FIRST ISSUE	JO

Derry Owen Architects

The Warehouse
Prince of Wales Road
Kingsbridge TQ7 1DY

01548 800345
office@derryowenarchitects.co.uk
www.derryowenarchitects.co.uk

client	date
Mr G Rood	June 2019
project	scale
Norton Farm, Kingsbridge, TQ7 4AE	1:25 @ A1
drawing	drawn
Elevations 9 - 11 'As Proposed'	CJ
drawing no.	rev.
2325.51	A